




Ground Floor
 Hatcher Prichard
 Architects

©This document is copyright of Hatcher Prichard Architects



First Floor

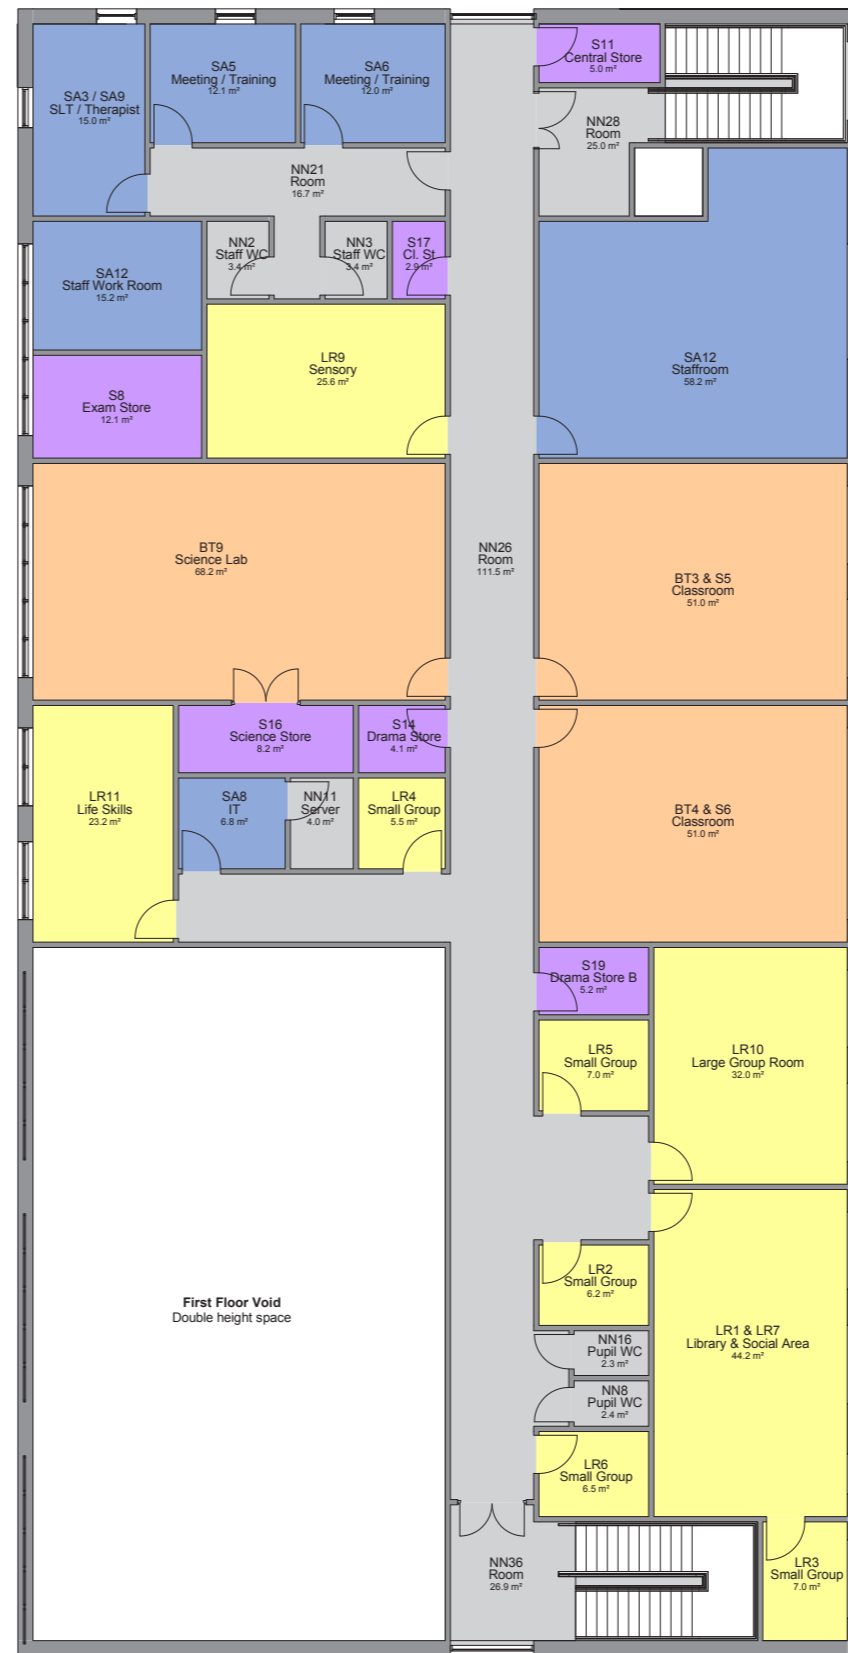

KnowleDGE Post 16
 & Residential Units
 Post 16 Centre - Option B